



SEM 1 PROJECT 3

ONE MAN ONE PLACE

BY KOK MING HUI

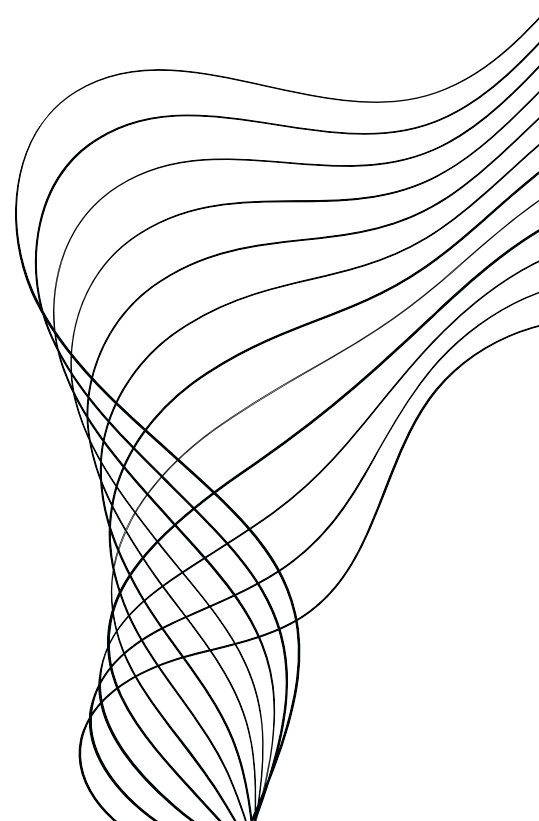


CONCEPTUAL PLAN

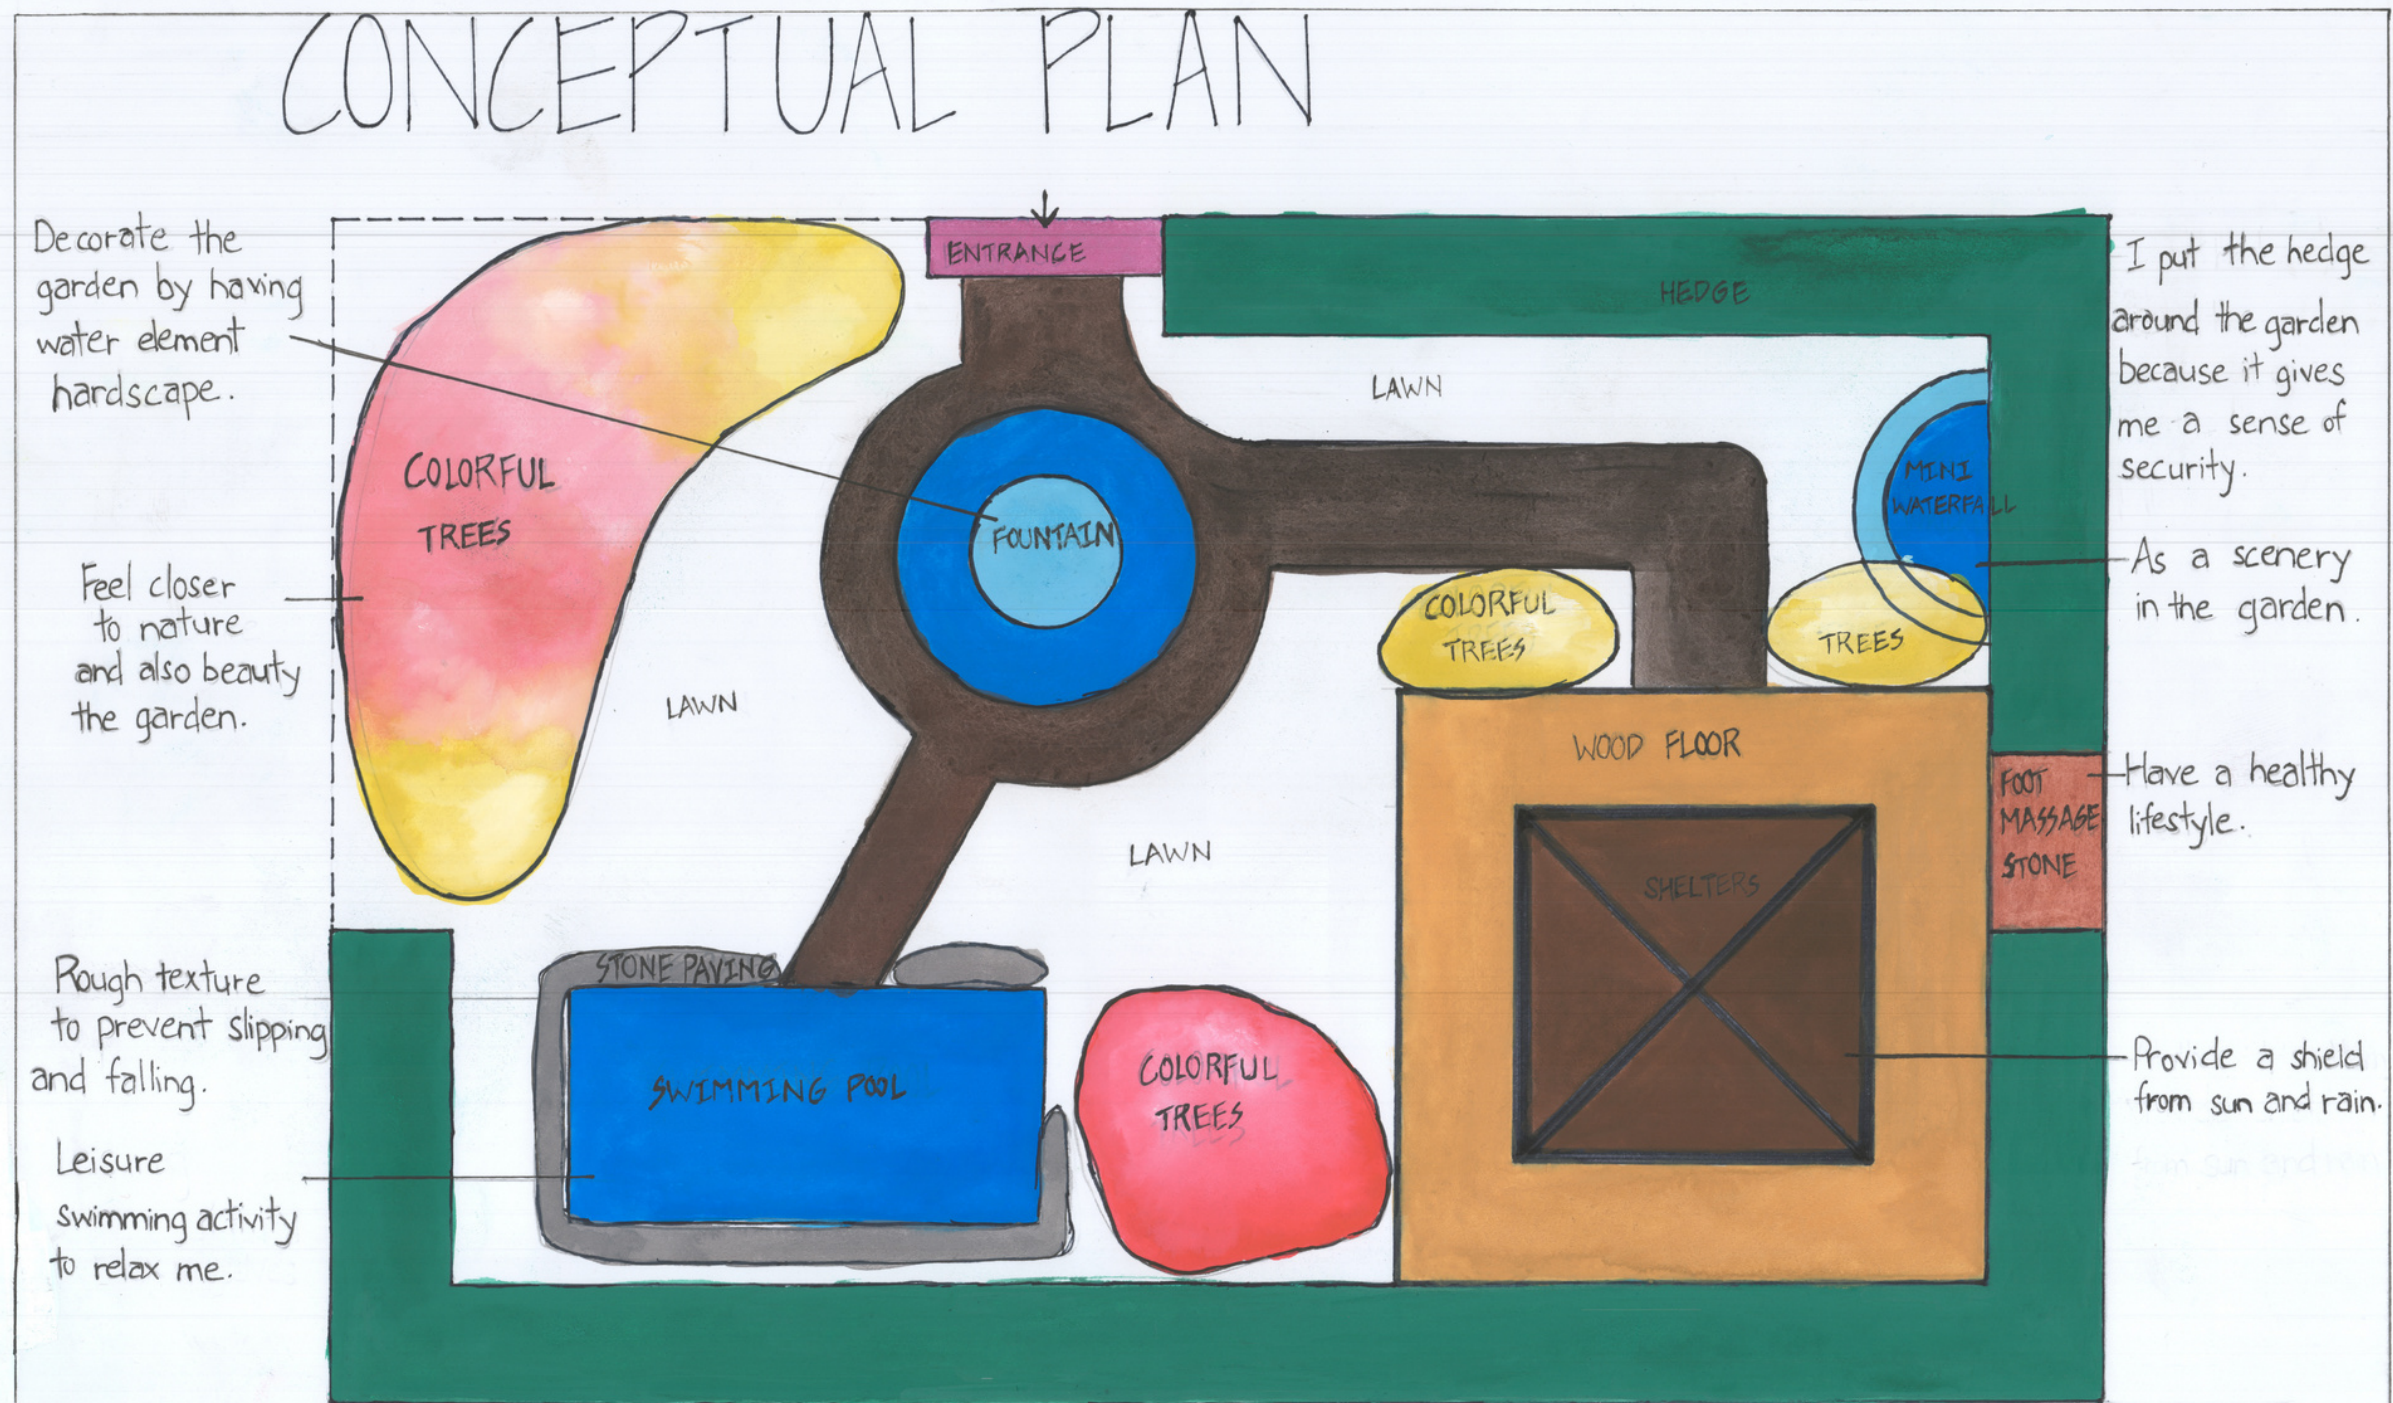


SBEZ1404 BASIC DESIGN1		NAME : KOK MING HUI
PROJECT : 3		TITLE : HAVING A ROSELY REST
SCALE : 1:50		MATRIC NO : A21BE0373
		DATE : 27th NOVEMBER 2021

SITE PLAN

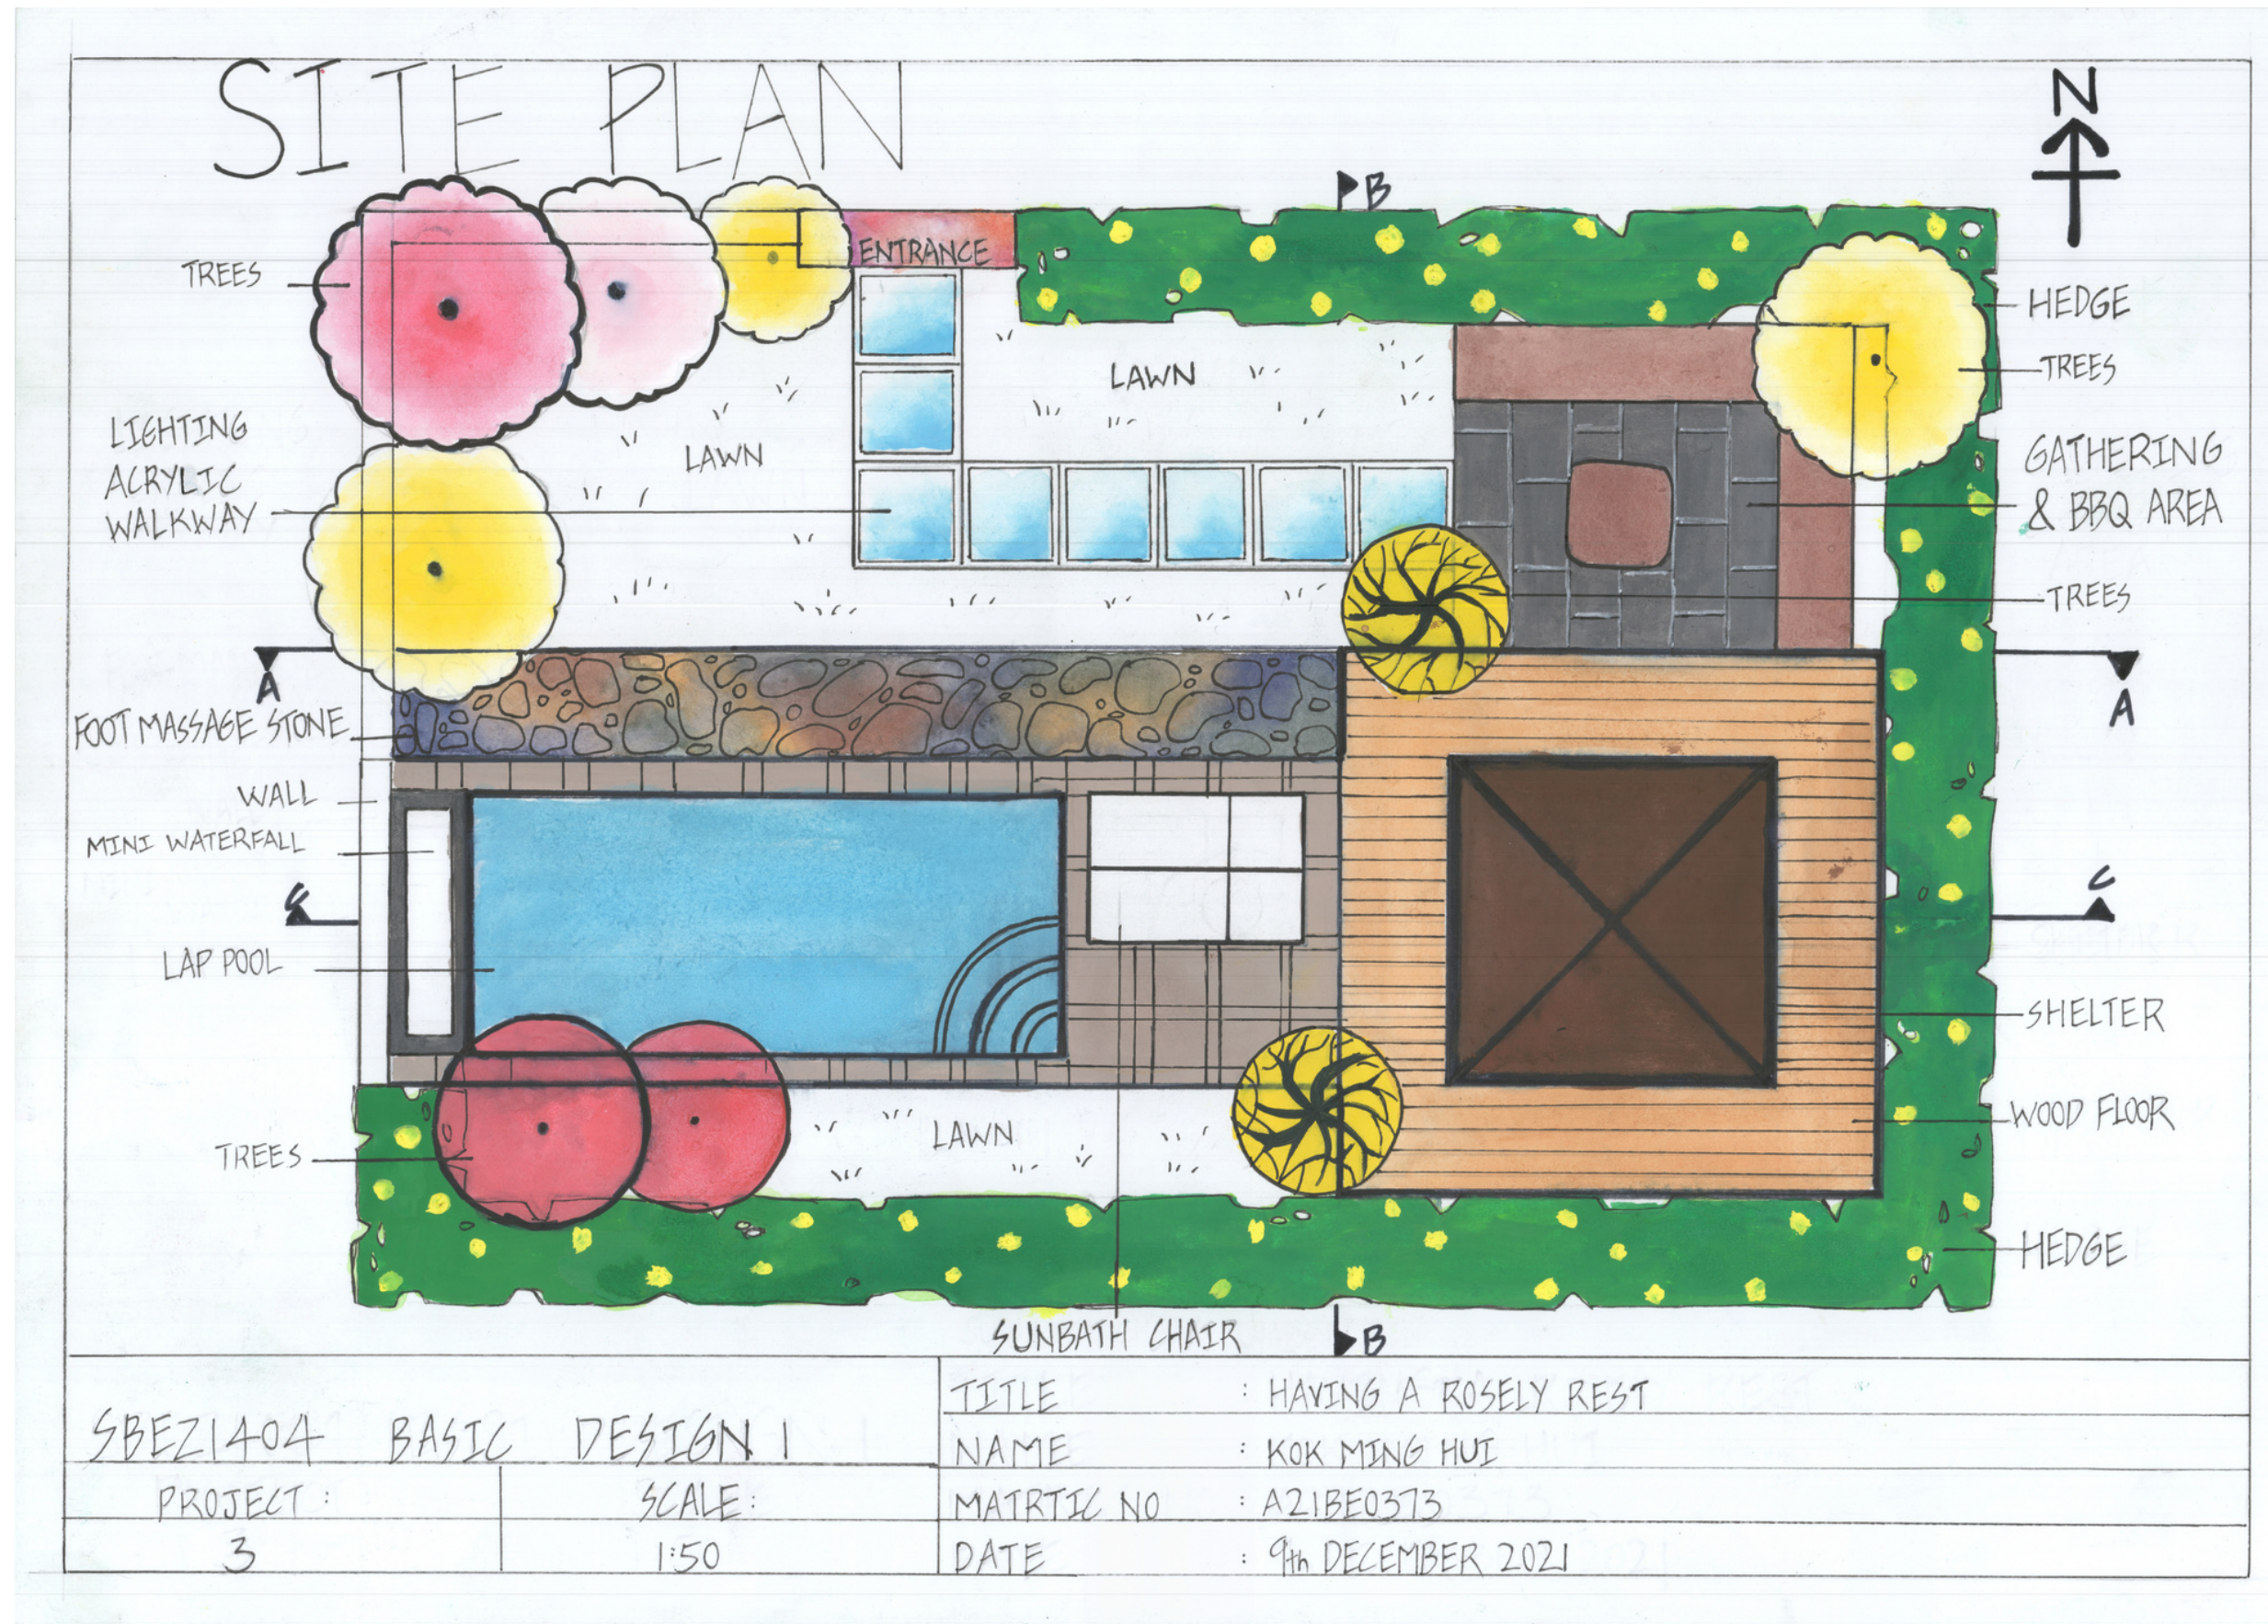


SECTION

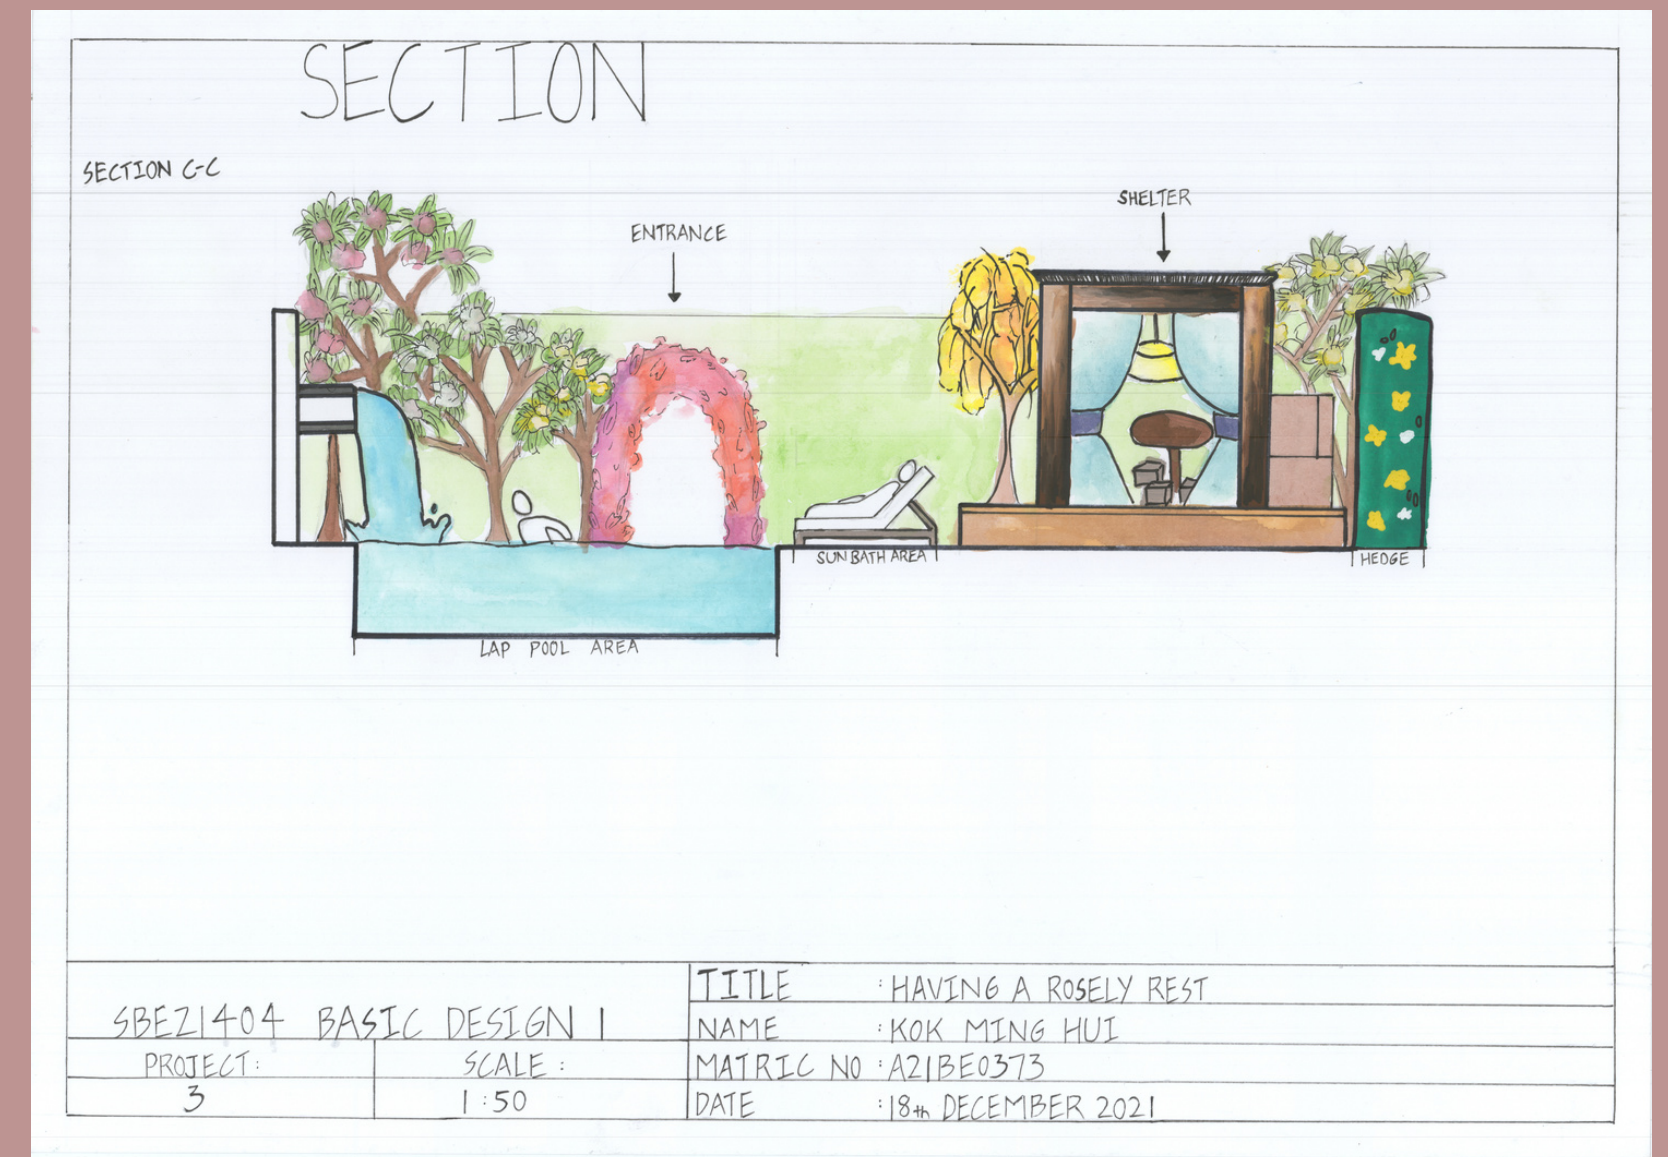


PERSPECTIVE

PERSPECTIVE

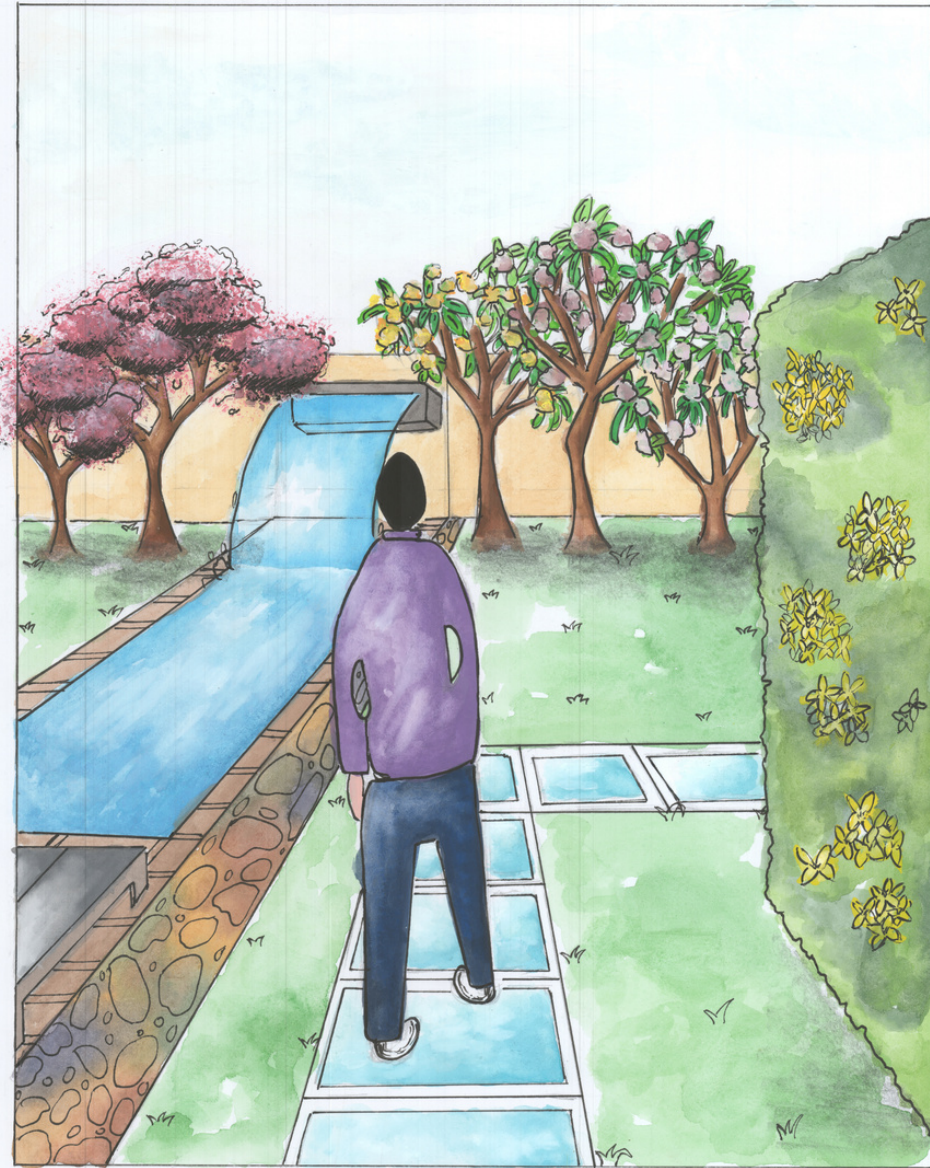

SBEZ1404 BASIC DESIGN I	TITLE : HAVING A ROSELY REST
PROJECT:	NAME : KOK MING HUI
3	MATRIC NO : A21BE0373
	DATE : 18th DECEMBER 2021

PERSPECTIVE

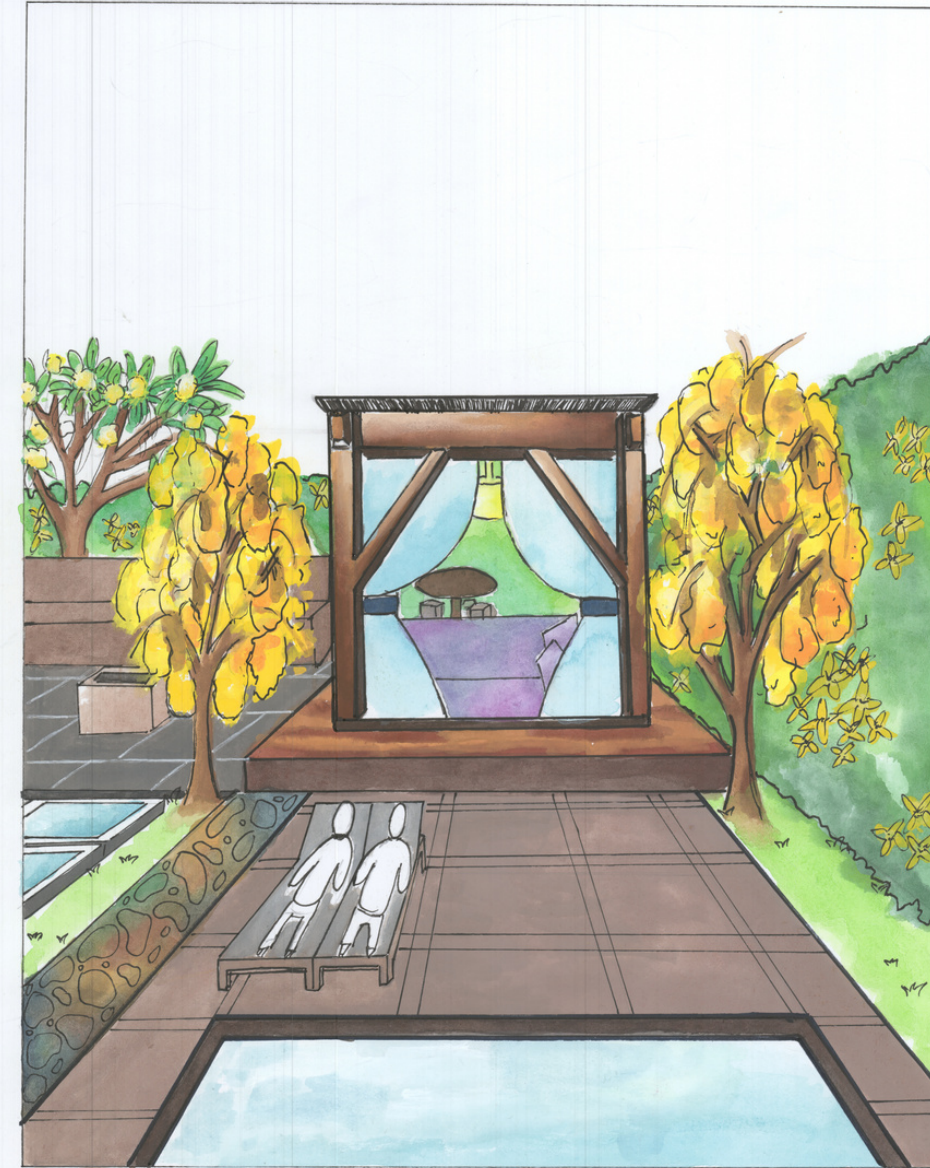

SBEZ1404 BASIC DESIGN I	TITLE : HAVING A ROSELY REST
PROJECT:	NAME : KOK MING HUI
3	MATRIC NO : A21BE0373
	DATE : 19th DECEMBER 2021