



SEM 1 PROJECT 3

ONE MAN ONE PLACE

BY KOK MING HUI

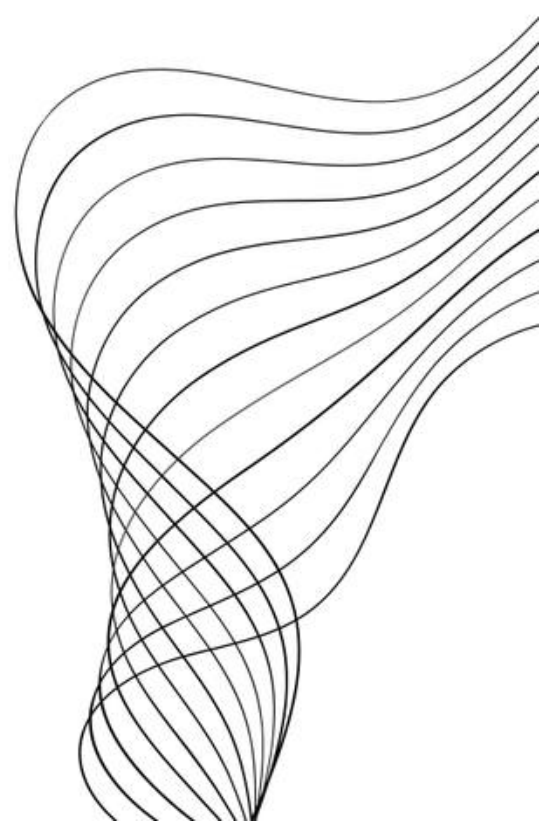


CONCEPTUAL PLAN

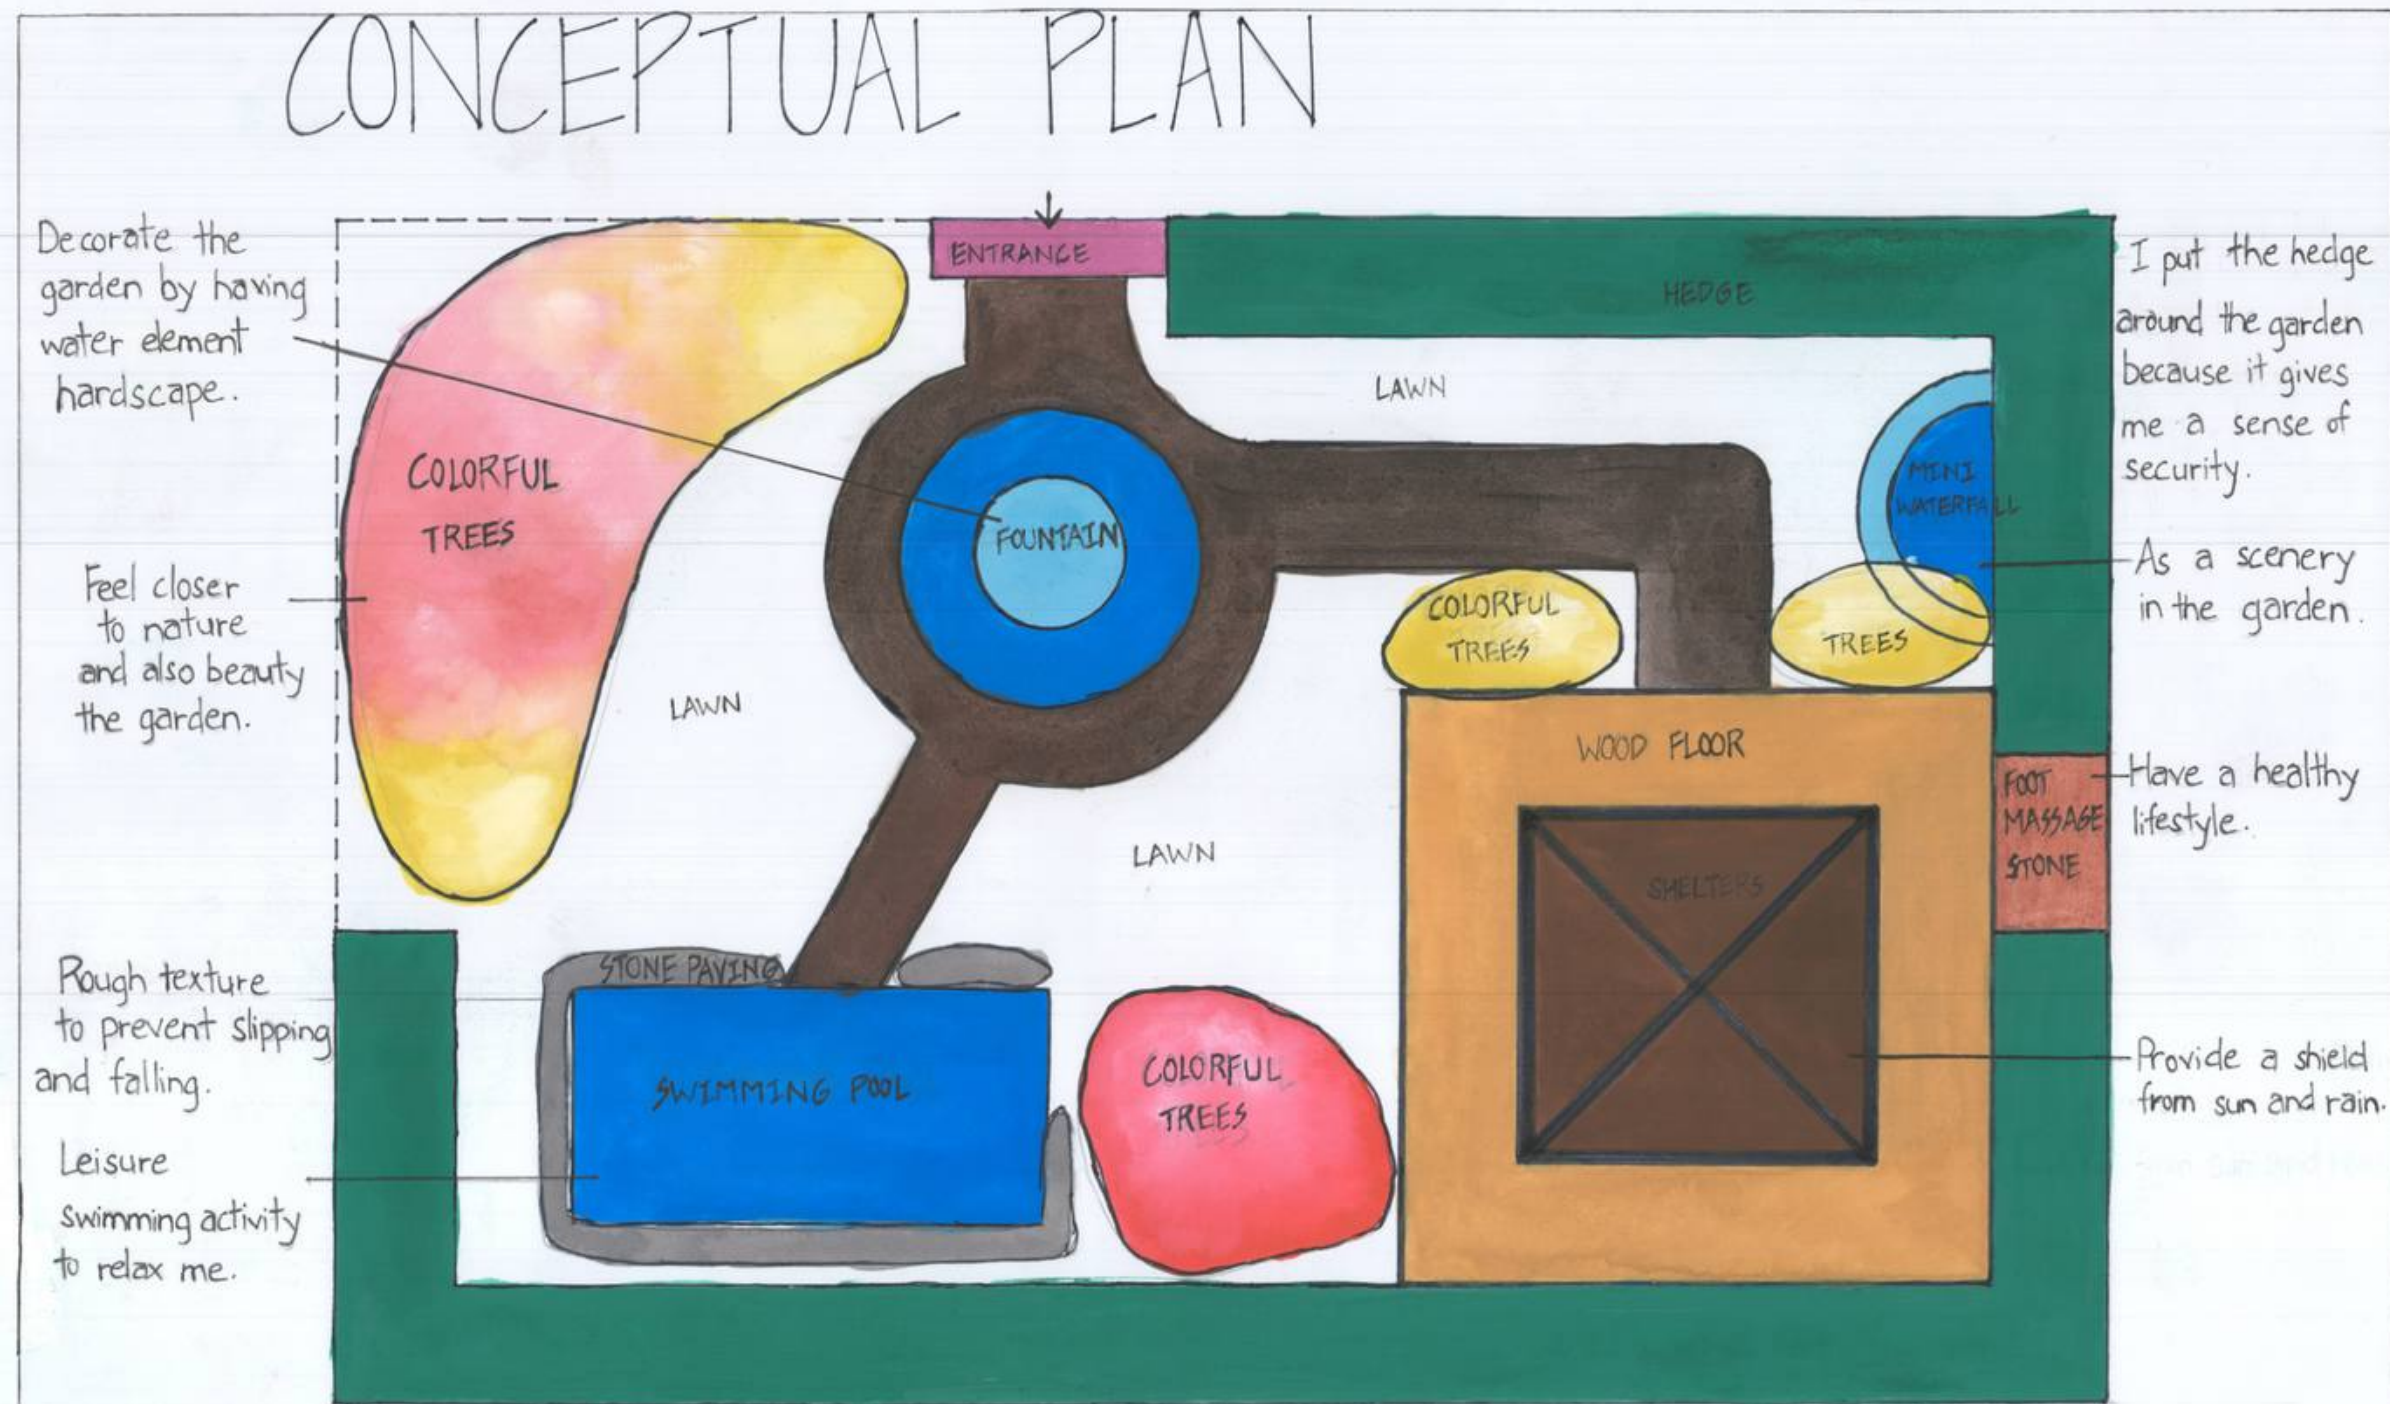


SBEZ1404 BASIC DESIGN I		NAME	: KOK MING HUI
PROJECT:		TITLE	: HAVING A ROSELY REST
3	SCALE:	MATRIC NO	: A21BE0373
	1:50	DATE	: 27th NOVEMBER 2021

SITE PLAN

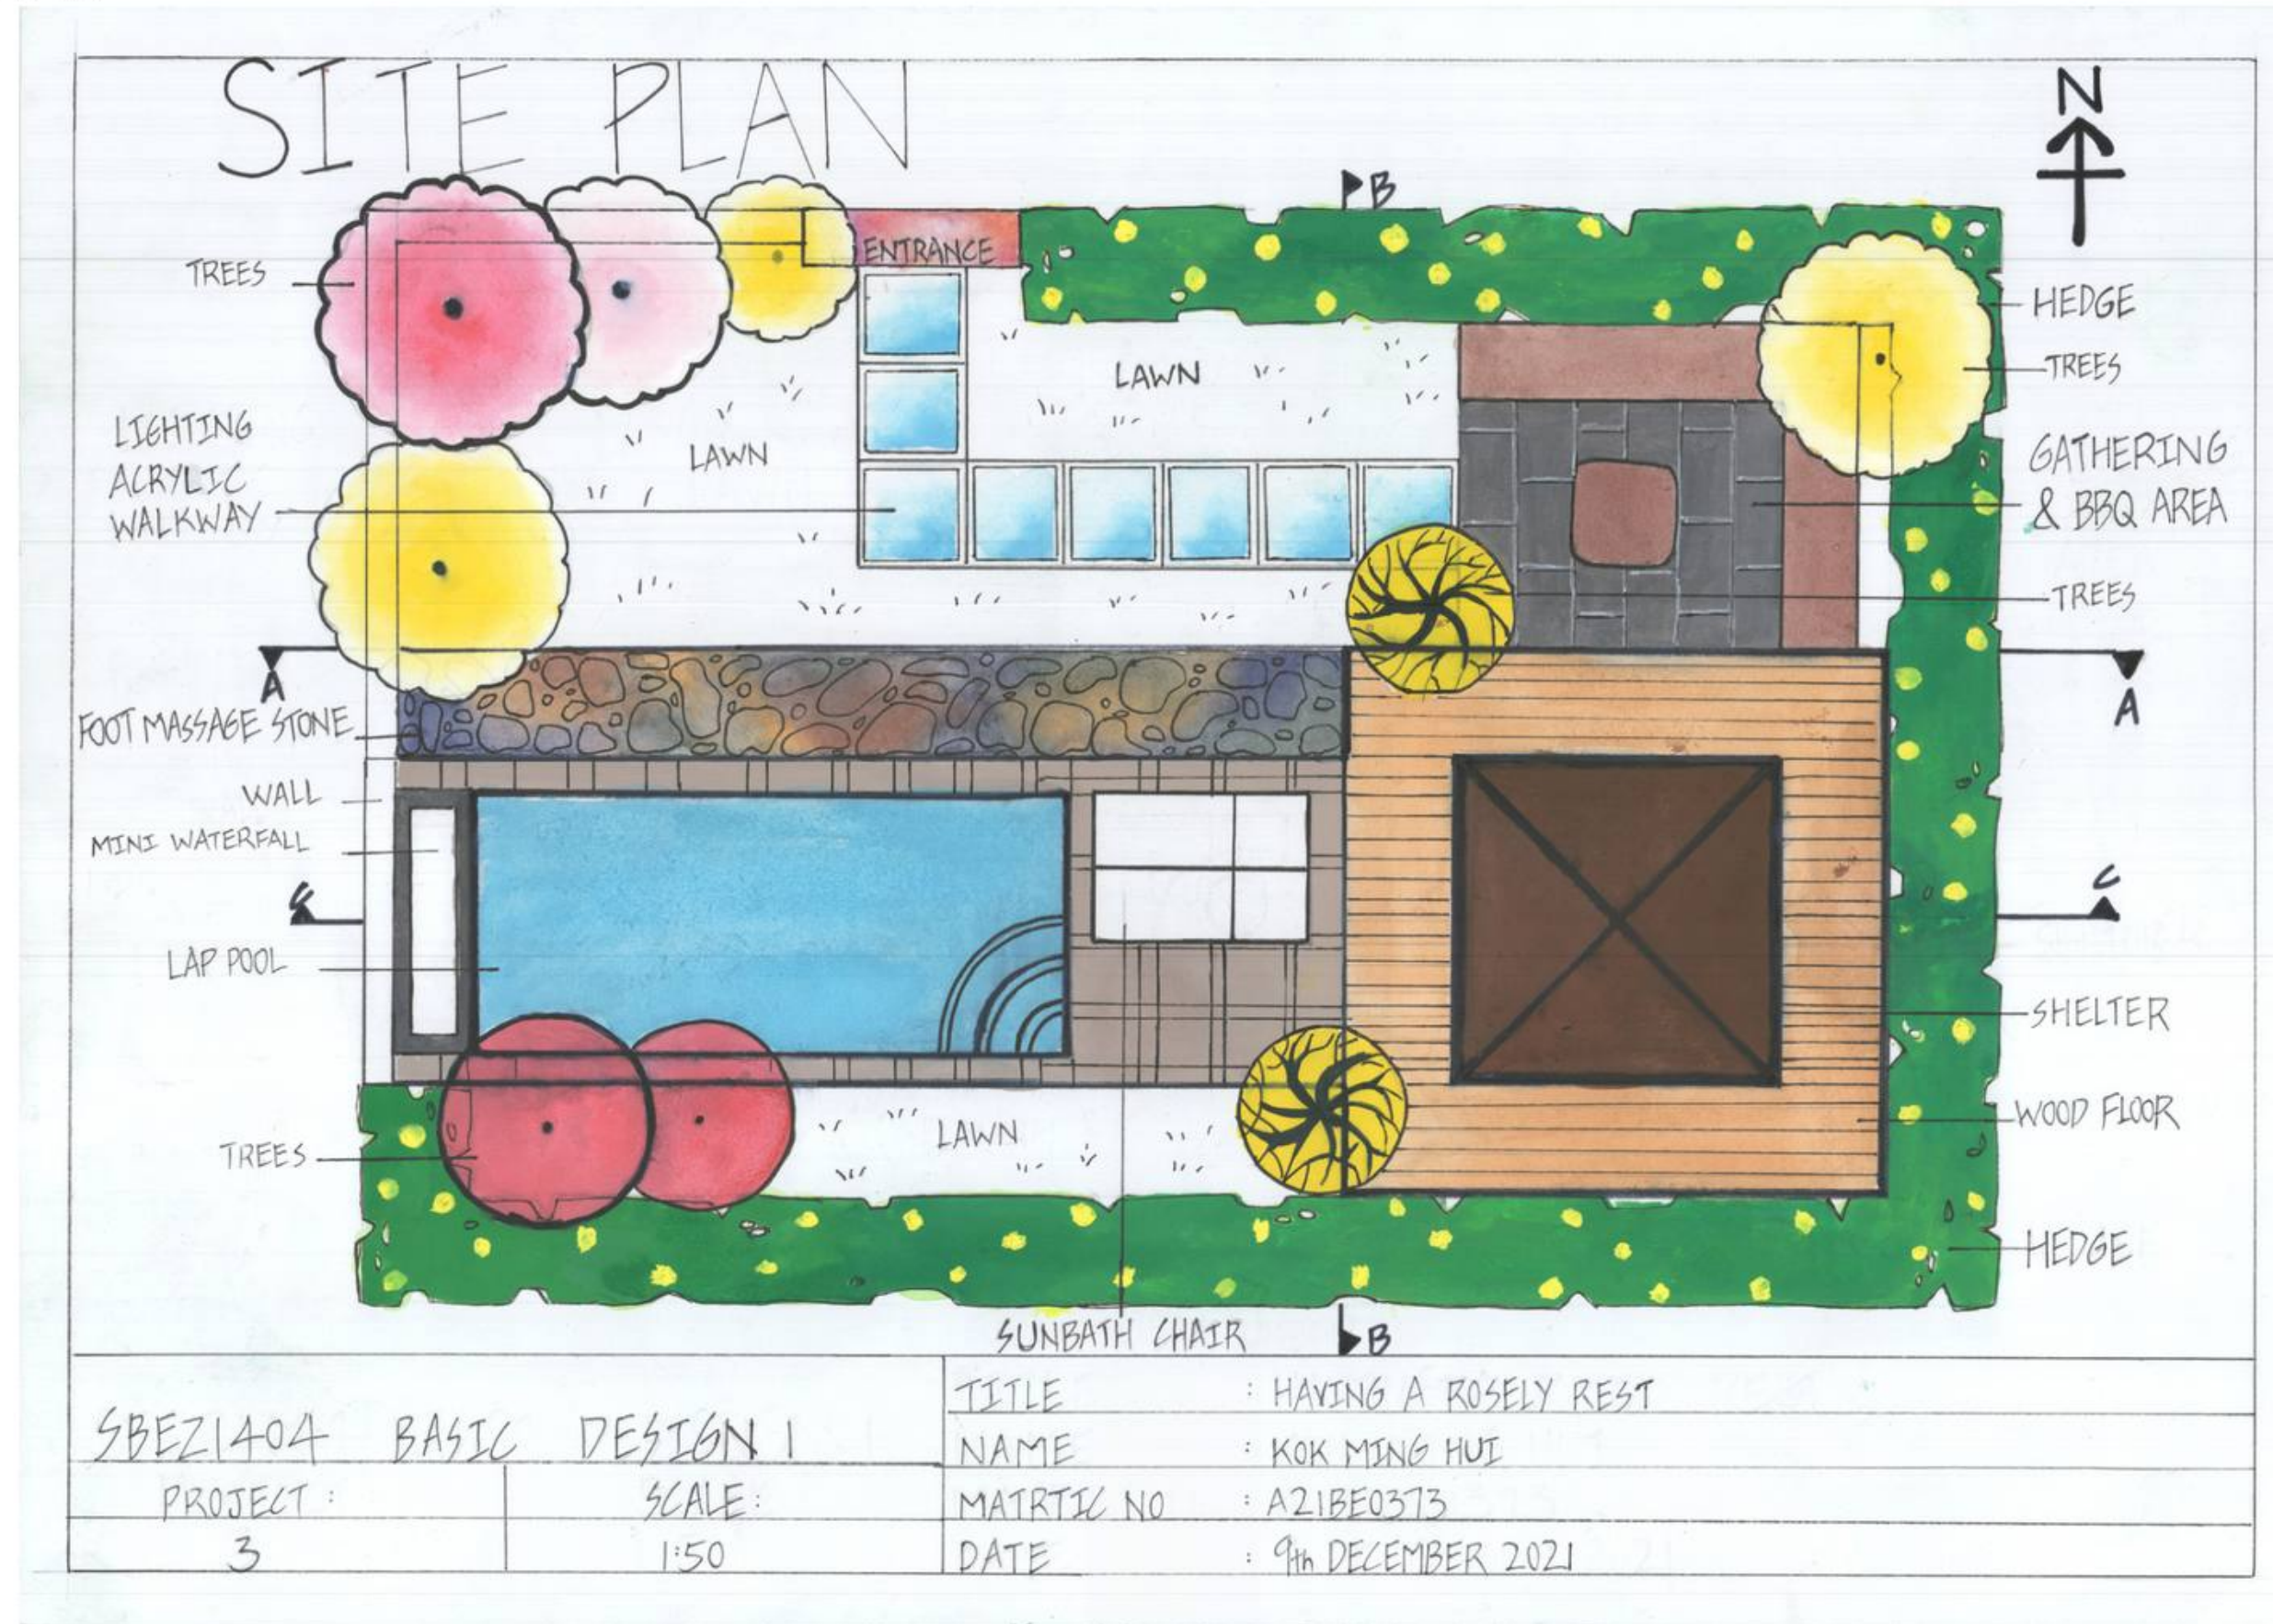

SECTION

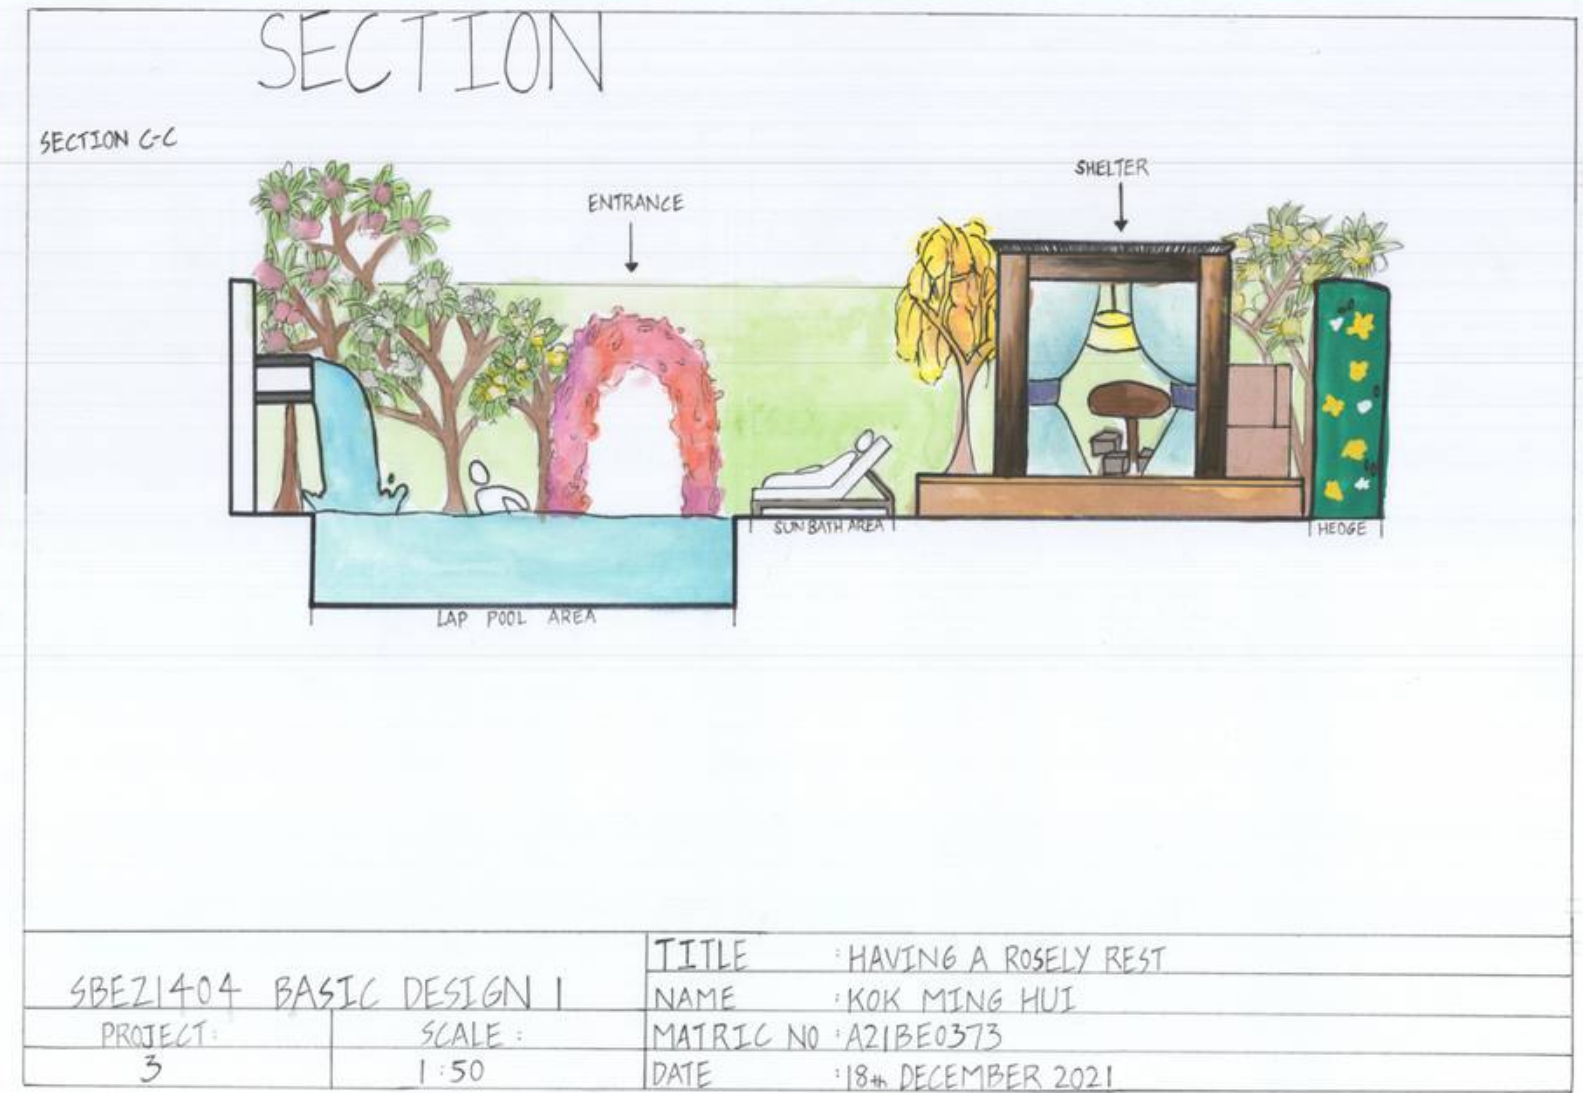

PERSPECTIVE

PERSPECTIVE



SBEZ1404 BASIC DESIGN I	TITLE : HAVING A ROSELY REST
PROJECT:	NAME : KOK MING HUI
3	MATRIC NO : A21BE0373
	DATE : 18th DECEMBER 2021

PERSPECTIVE



SBEZ1404 BASIC DESIGN I	TITLE : HAVING A ROSELY REST
PROJECT:	NAME : KOK MING HUI
3	MATRIC NO : A21BE0373
	DATE : 19th DECEMBER 2021